

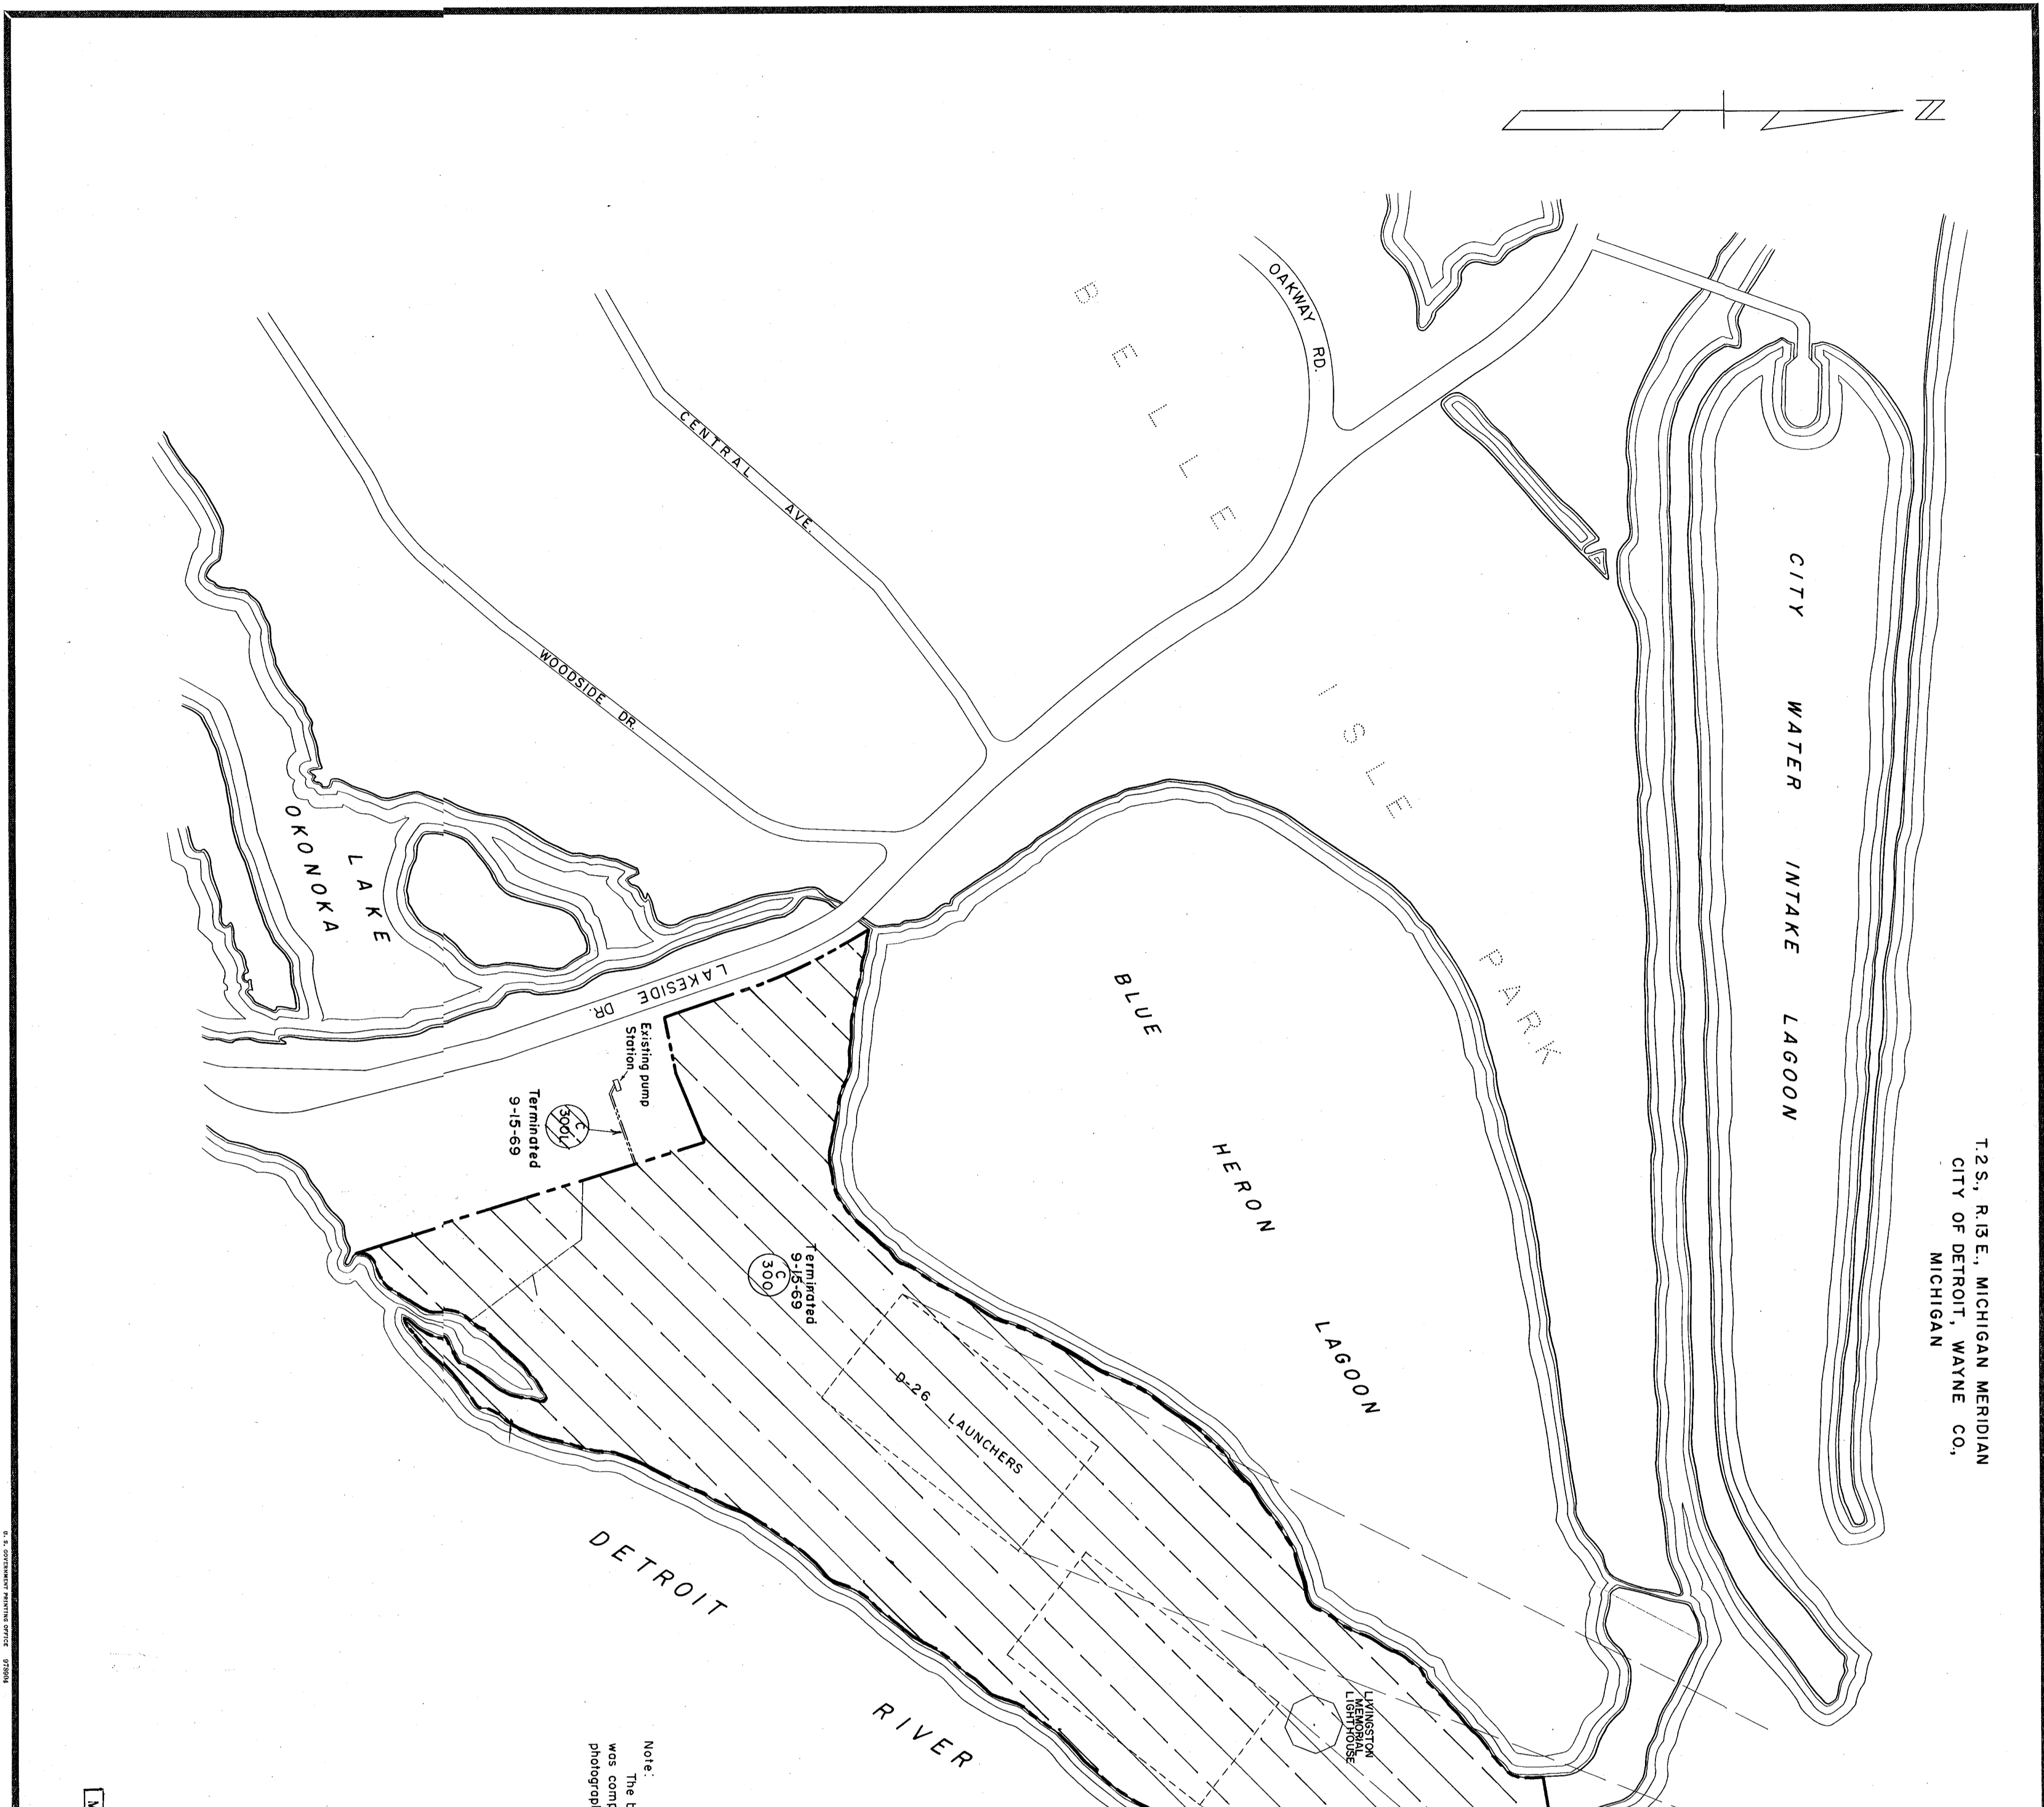
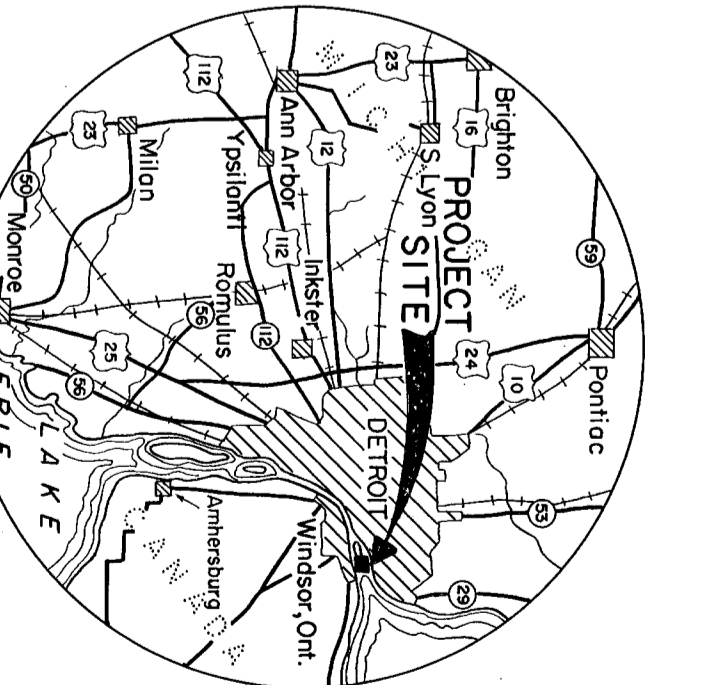


T 25, R 13 E, MICHIGAN MERIDIAN
CITY OF DETROIT, WAYNE CO,
MICHIGAN

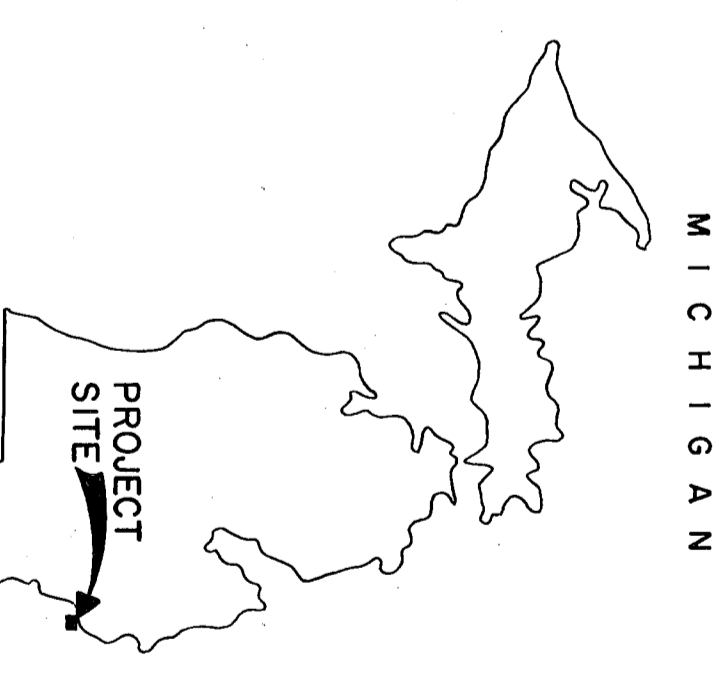

TRACT REGISTER OF ACQUISITION AFTER 1 JUL 1940 (MILITARY)			
TRACT NO.	LAND OWNER	ACREAGE	LEASE LIC.
C-300	City of Detroit	35.00	0078
C-300 L	" " " "	" " " "	" " " "

REMARKS
Lease No. DA-11-032-ENG-1-2044 and 52656, Formally known as 112-2, construction and maintenance of 4" sewer line for the

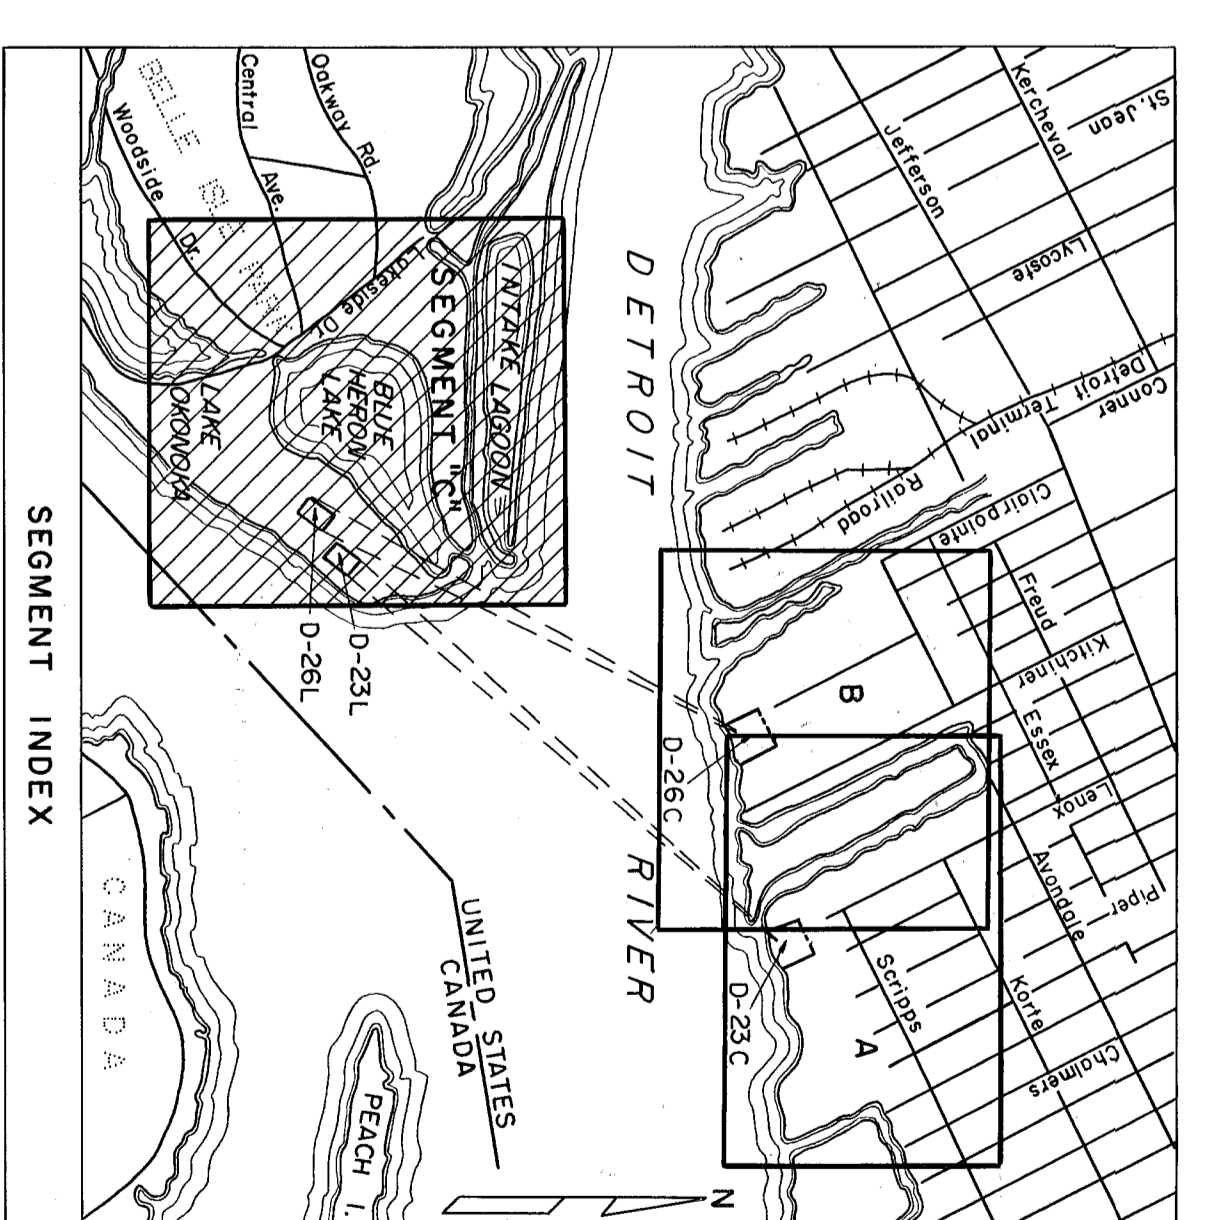

Note: The boundary of this installation was compiled from City and maps, aerial photographs and construction drawings.

Note: Battery 23 phased out of Nike Defense Program-28 July 1961.

DATE	BY	REVISIONS
31-15-73	J.F.L.	Revised Final Audit
12-01-73	J.F.L.	Revised Final Audit
12-01-73	J.F.L.	Added Tract C-300-L
12-01-73	J.F.L.	Added Tract C-300-L

SEGMENT "C"

DEPARTMENT OF THE ARMY
OFFICE OF THE DISTRICT ENGINEER
NORTH CENTRAL DIVISION

REAL ESTATE
DETROIT DEFENSE AREA
NIKE BATTERIES 23-26
(D-23 & D-26 LAUNCHING AREAS)
MILITARY RESERVATION

APPROVED BY: _____ DATE: 6 AUG 1956
SUPERVISOR: _____
ENGINEER: _____
OFFICE CHIEF OF ENGINEERS, WASHINGTON 25, D. C.
414
AUDITED
4350 SHEET 3 OF 3 DRAWING NO.

CLOSED

(M) D-11-MICH-M